



PIANO SEMINTERRATO

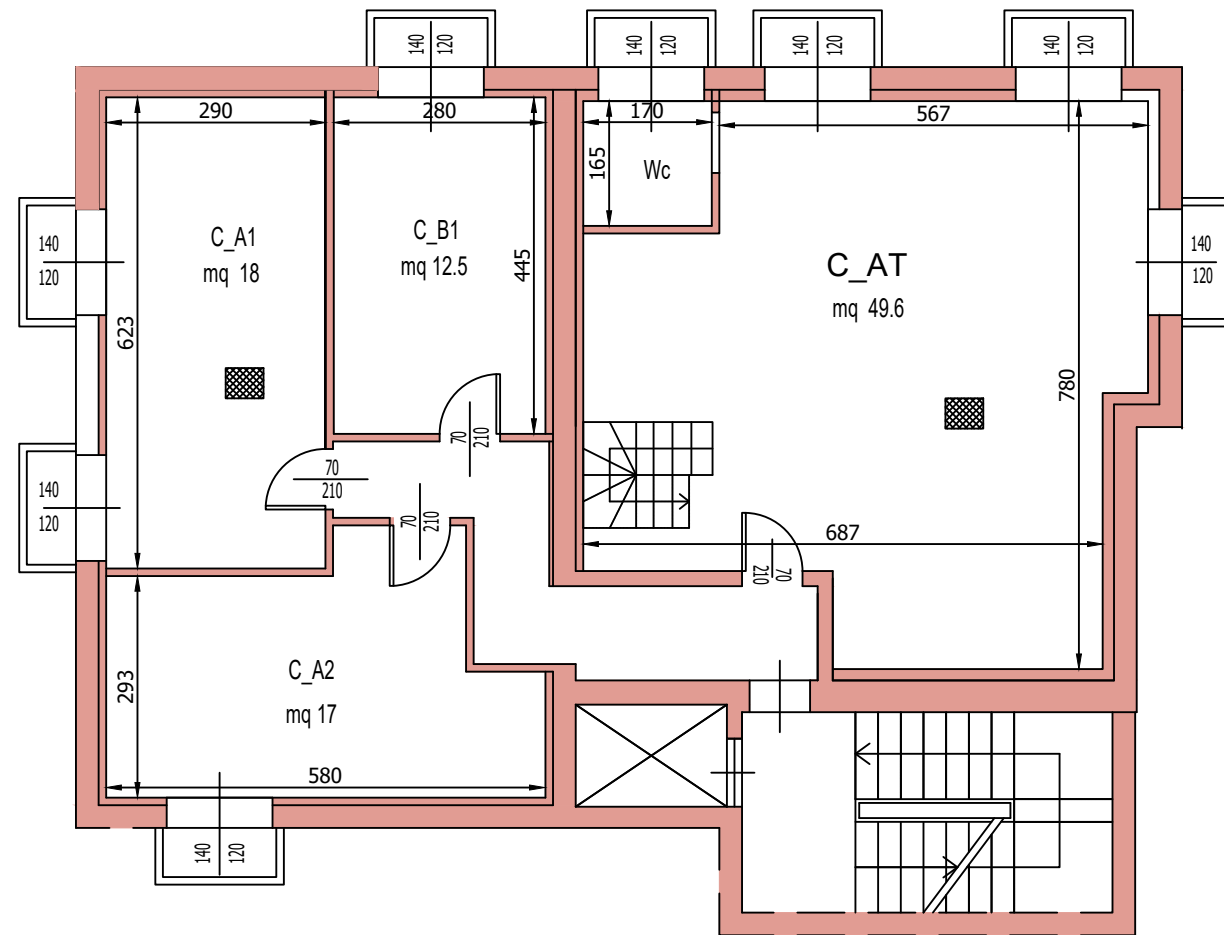


PIANO TERRA

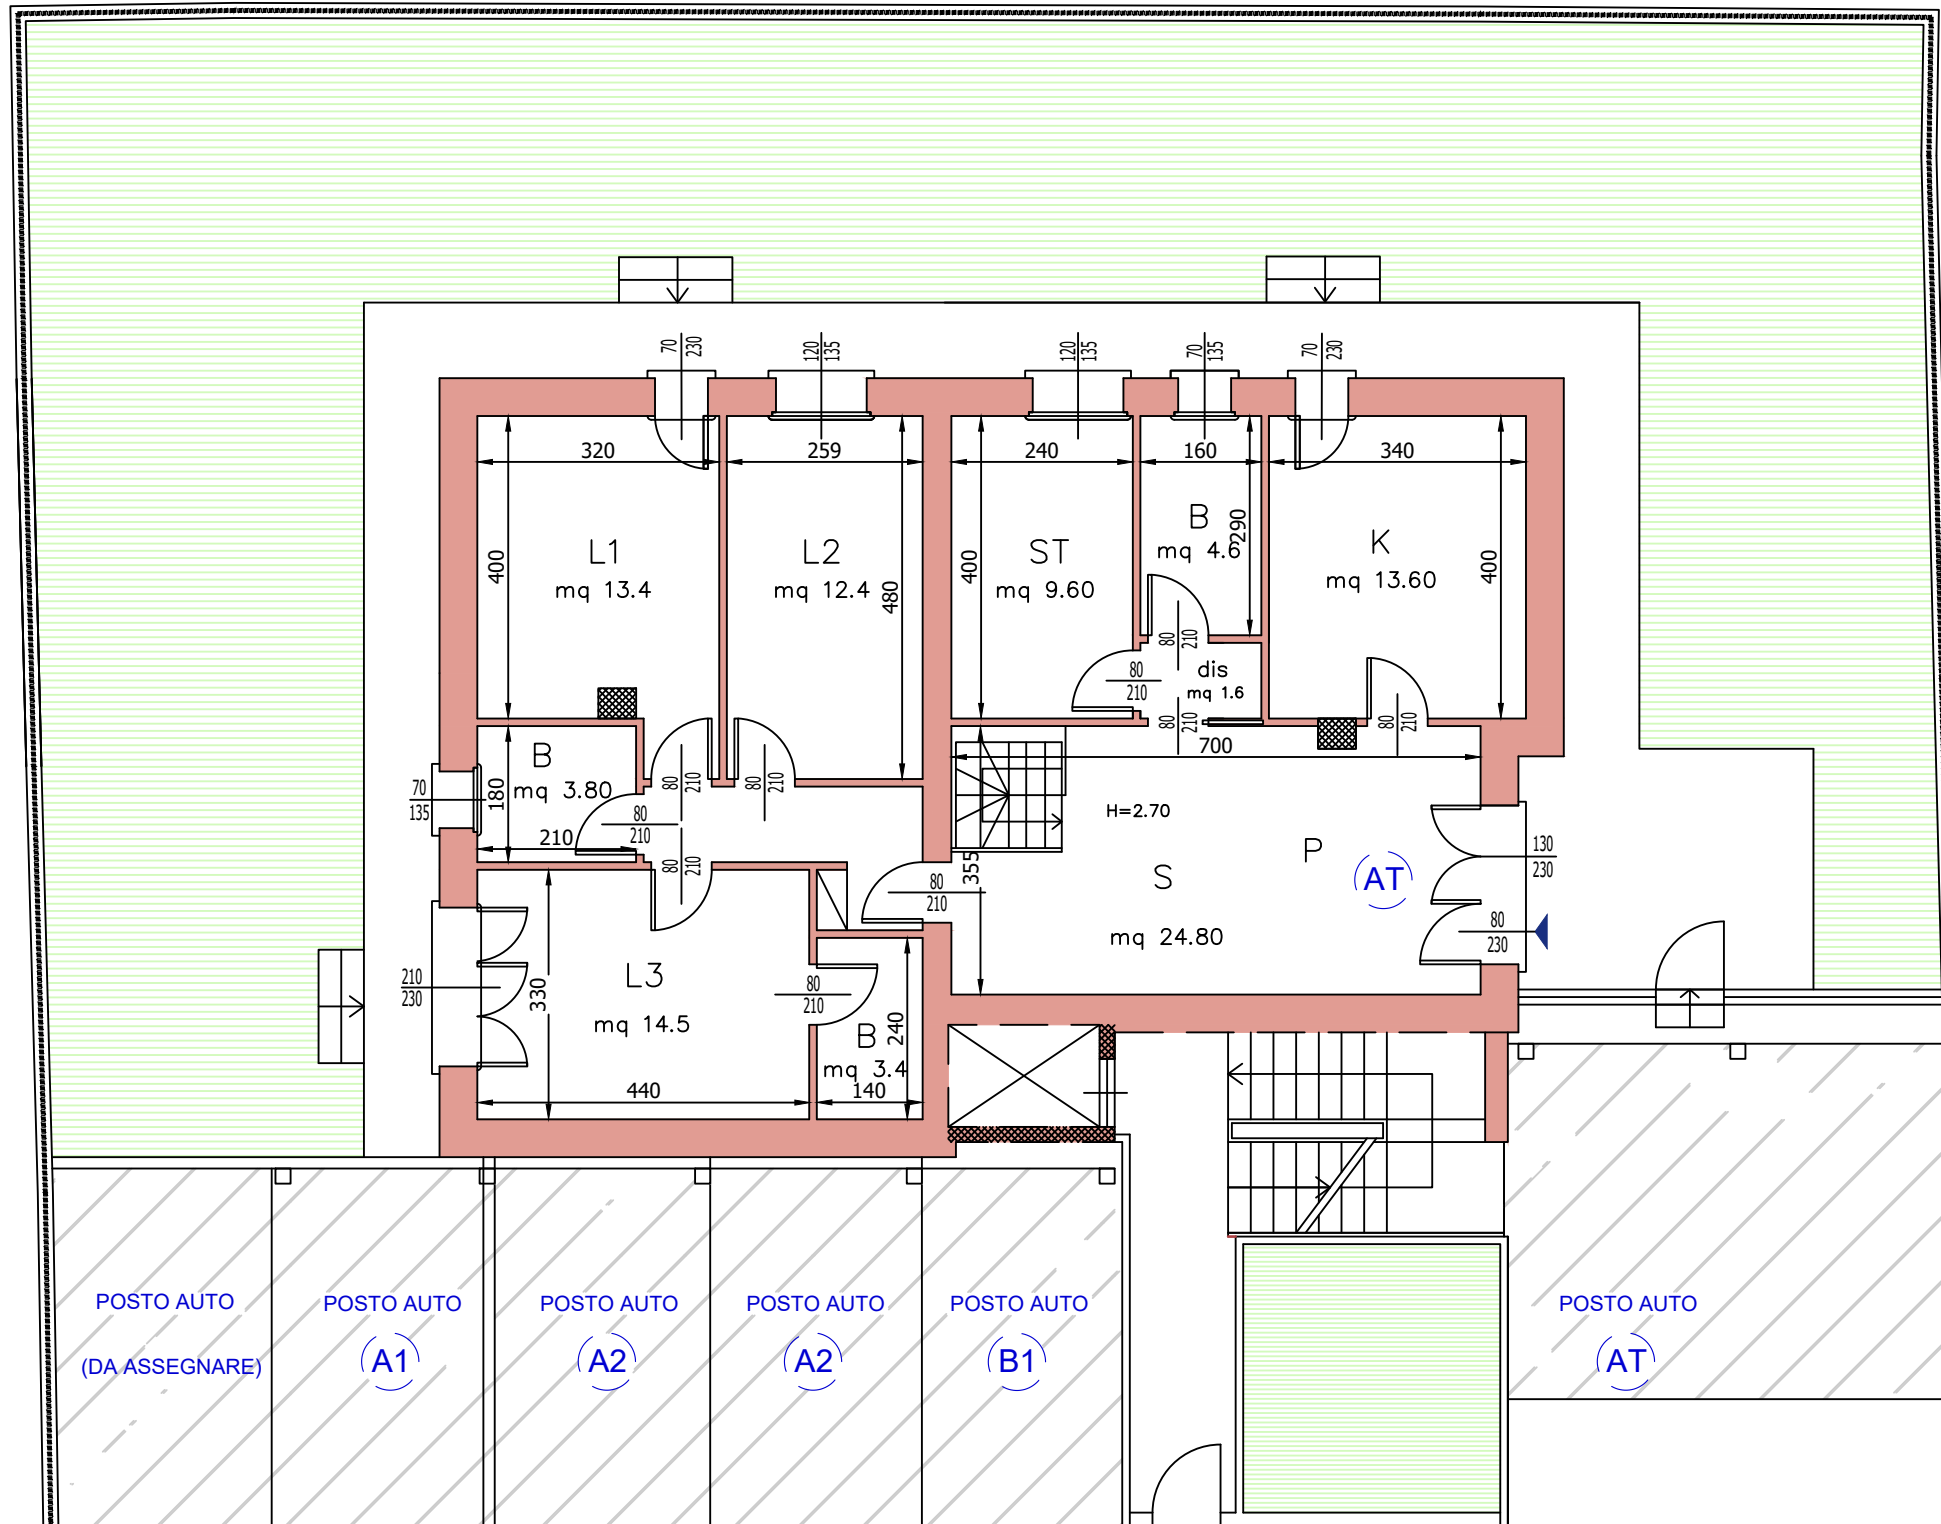


VIA LAPIS

PIANO SEMINTERRATO

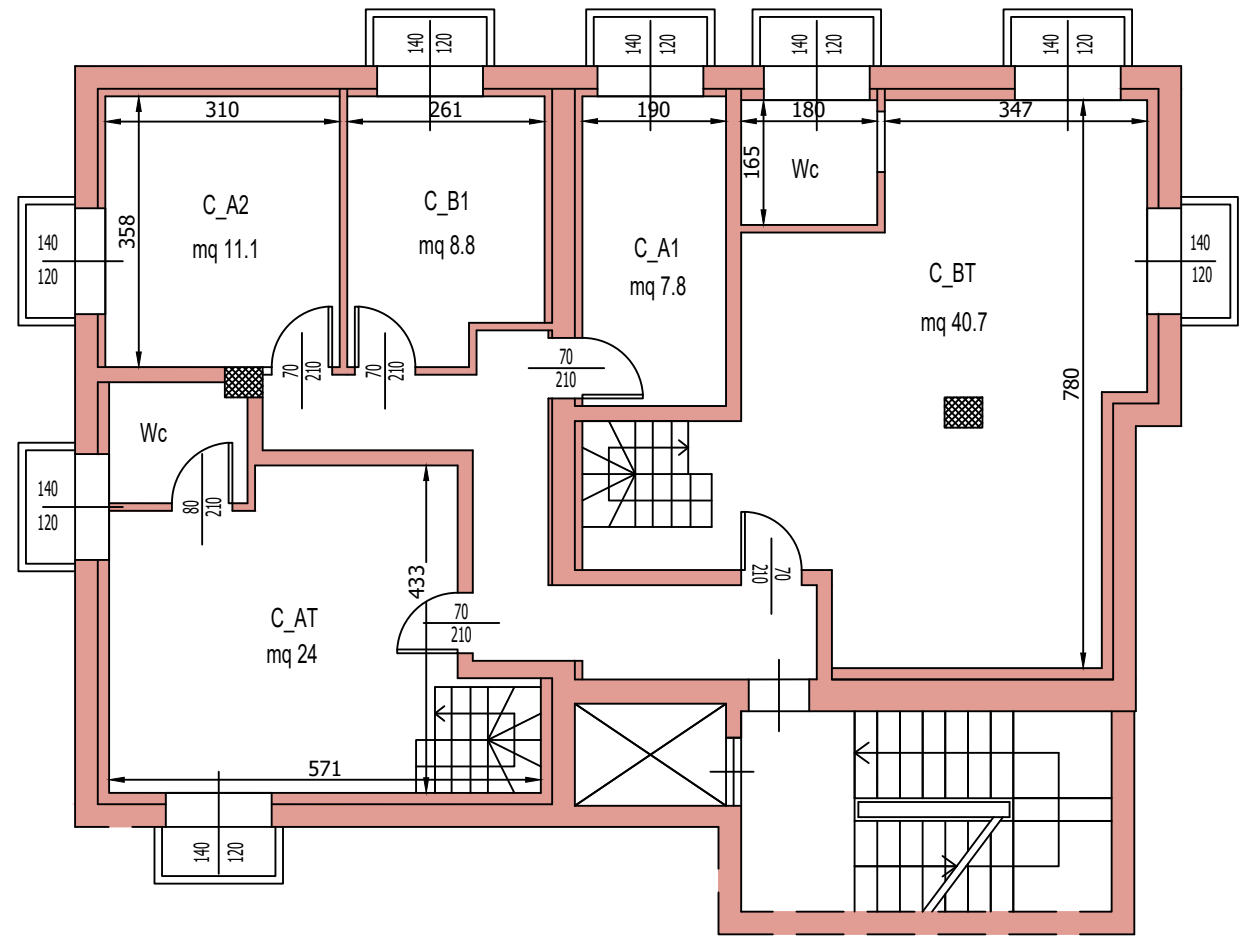

PIANO TERRA

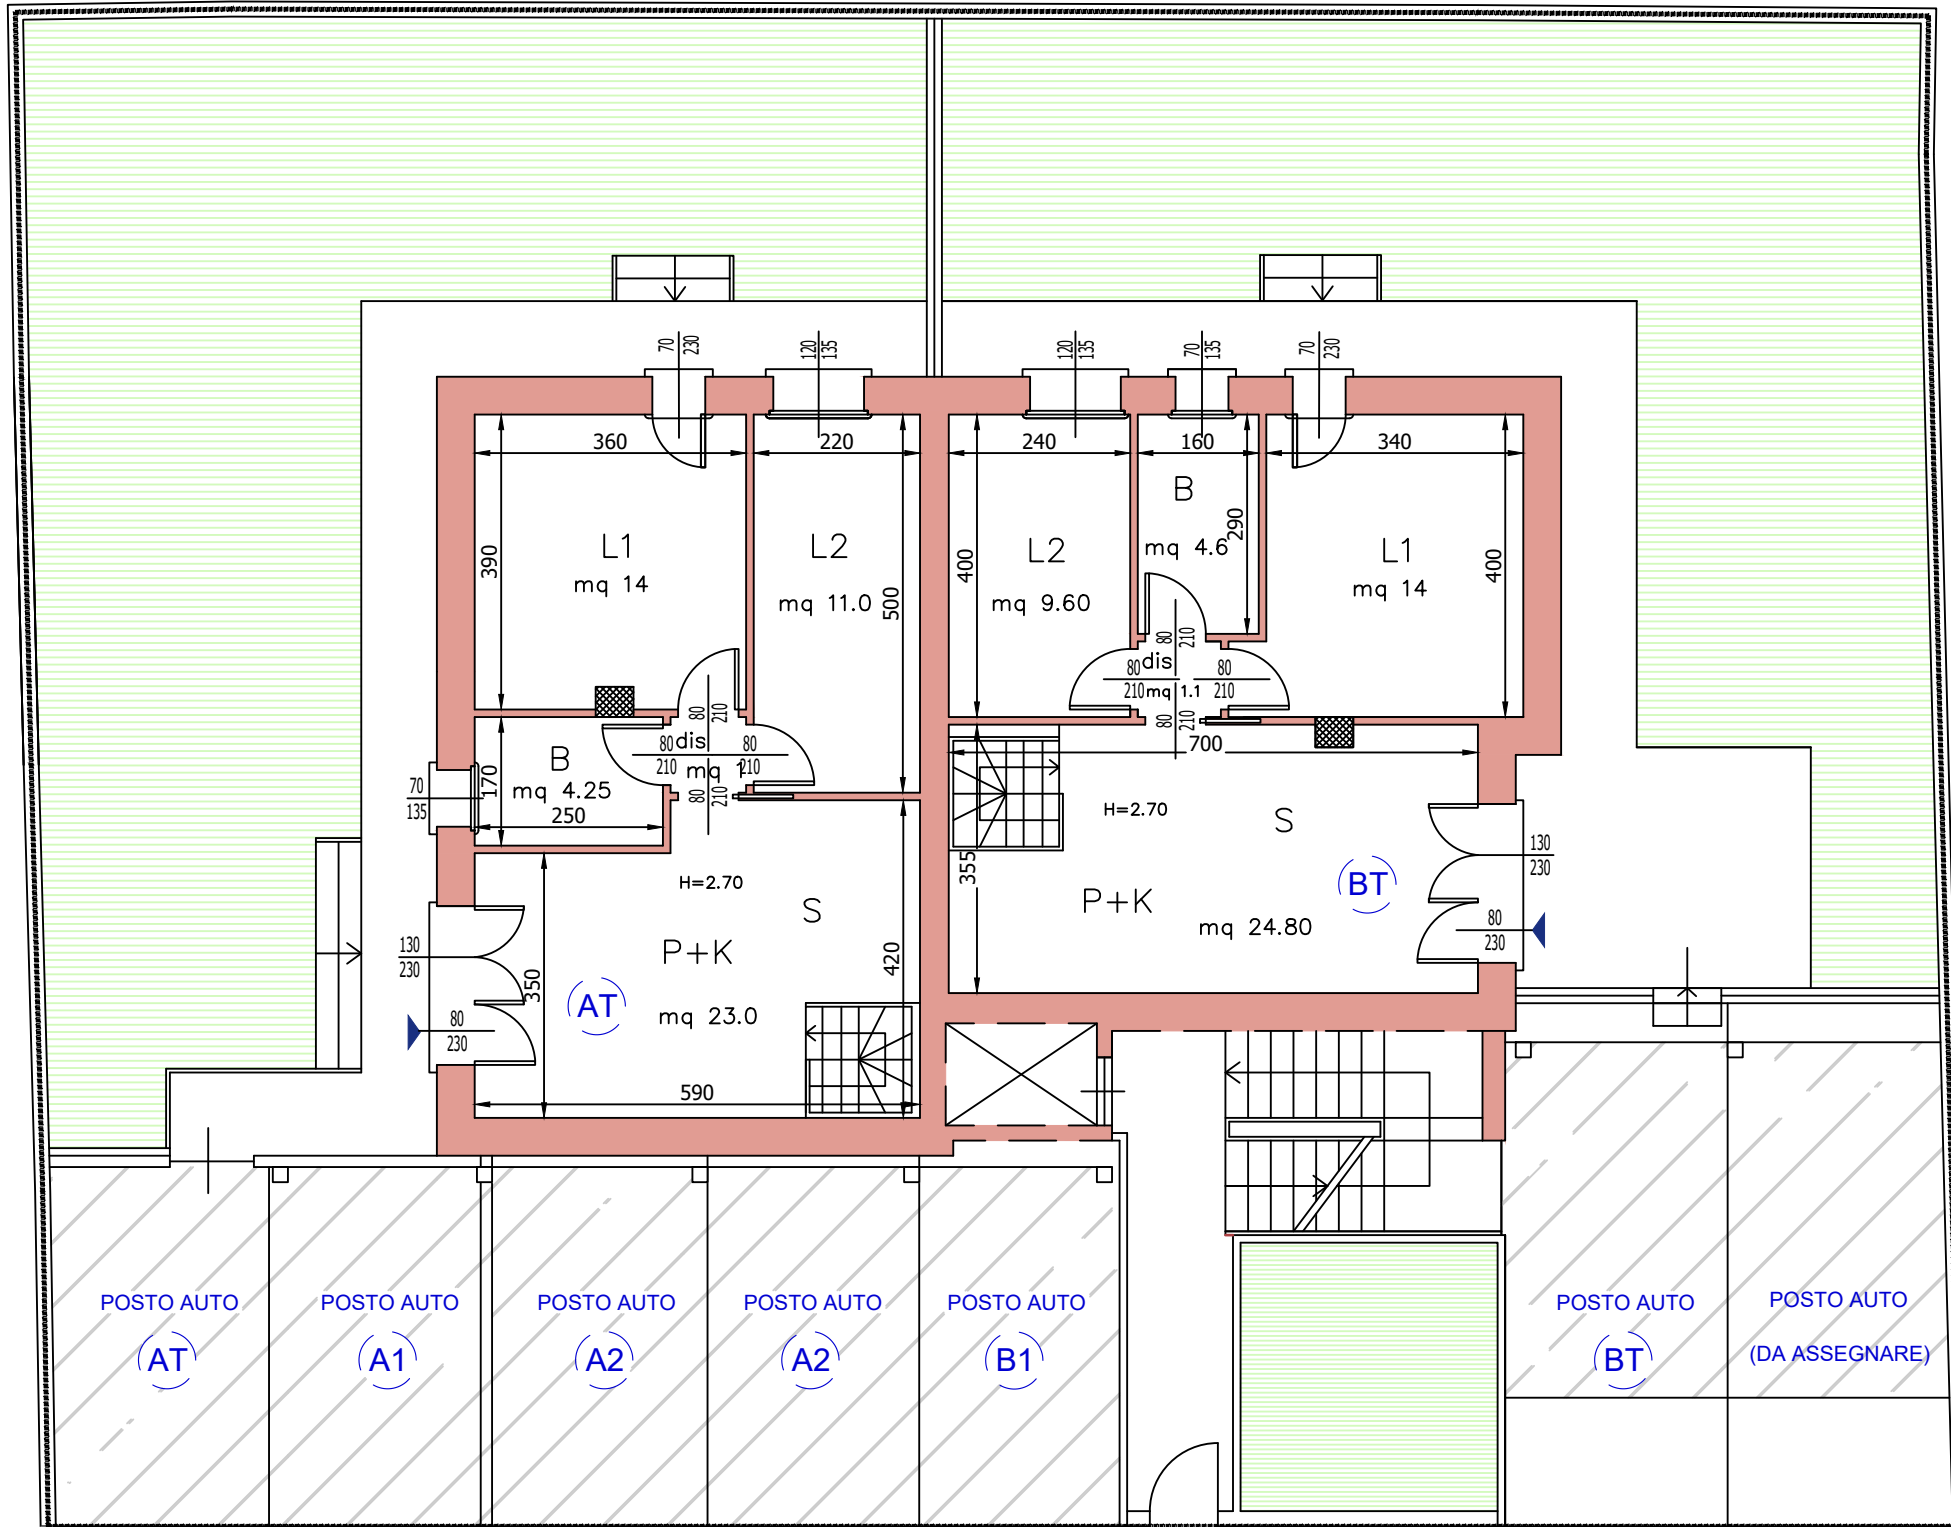

VIA LAPIS